


Lamont Street

Bent Street



Access

Driveway

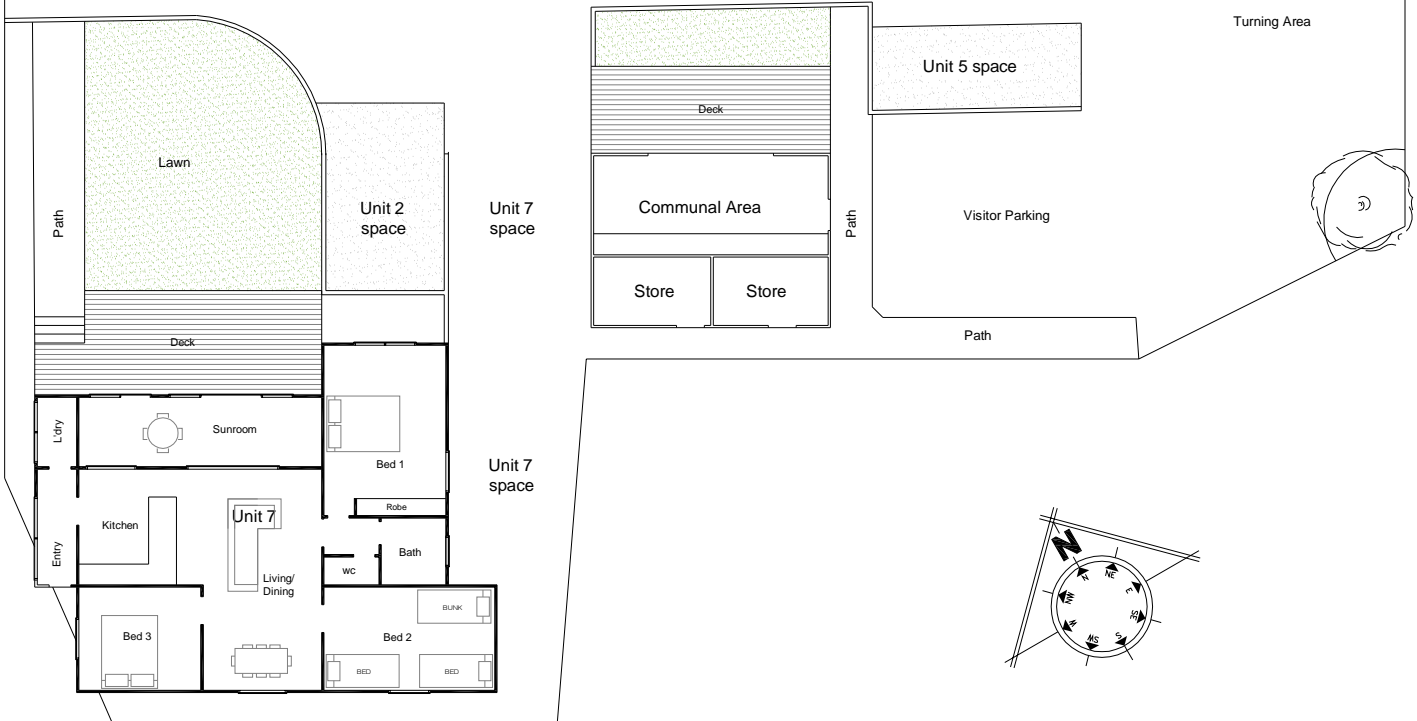

Not To Scale